
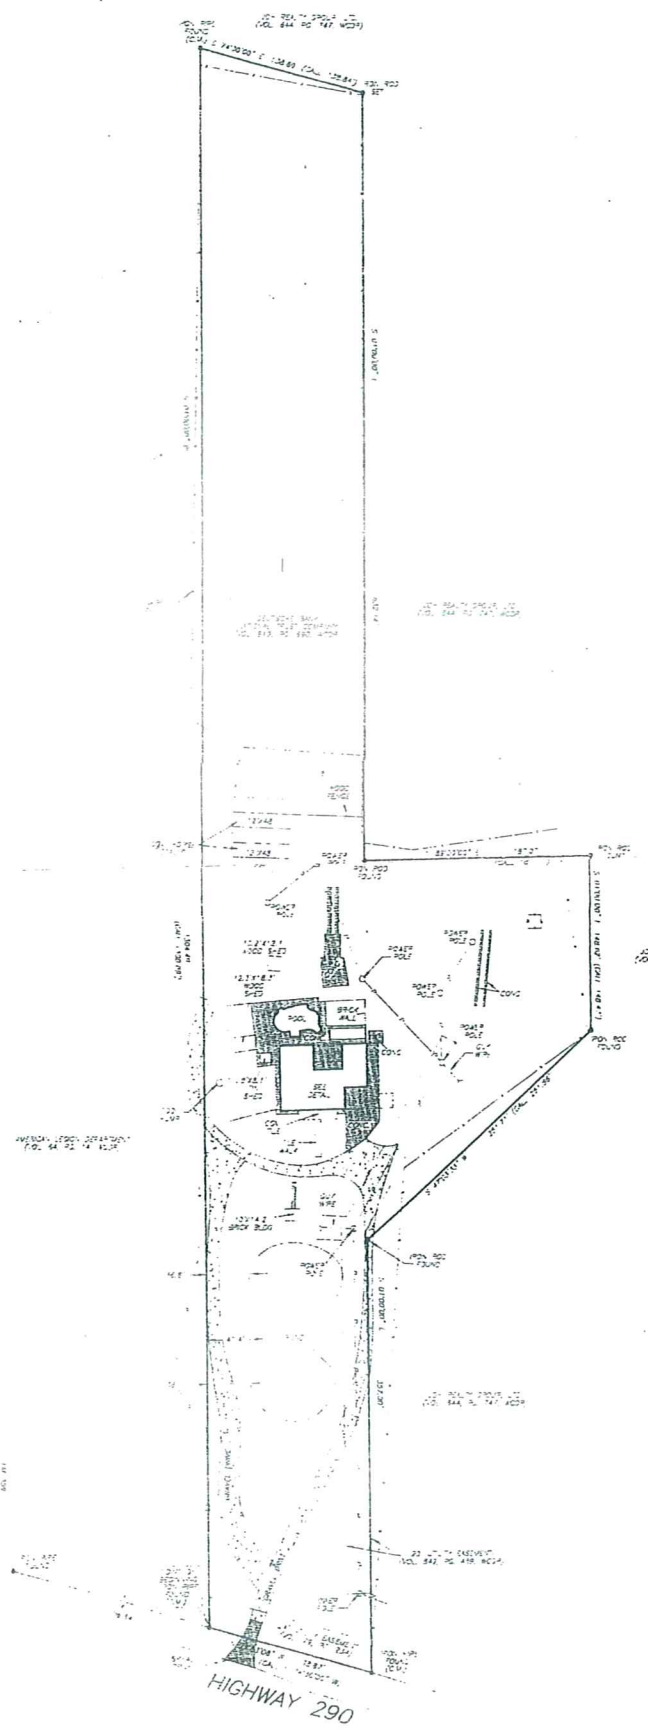


SURVEY

BY AN ELECTRIC DISTRIBUTION SYSTEM AND APPURTENANCES DRAWN  
BY THE UNITED COMPANY AS PER VOL. 42, PG. 181, ACSE  
BY AN ELECTRIC DISTRIBUTION SYSTEM AND APPURTENANCES DRAWN  
BY BERNARD ELECTRIC COOPERATIVE, INC. AS PER VOL. 327, PG. 84, ACSE  
EXEMPT FOR ELECTRIC DISTRIBUTION AND COMMUNICATION SYSTEM  
BY L. A. ANDERSON AND W. E. TERRY - ADDENDUM TO SA. BERNARD ELECTRIC COOPERATIVE, INC. A

108 =

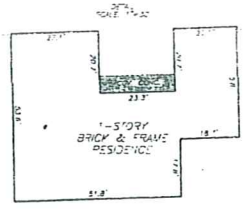

IF SURVEY WAS MADE  
PLAT CORRECTLY  
AND AT THE  
THERE ARE NO  
ON THE GROUND,  
THE SURVEY IS  
THE SURVEY IS