


A PLAT OF A 6.000 ACRE TRACT OF LAND IN THE HARRIS COUNTY SCHOOL LAND SURVEY, A-333, IN HARRIS COUNTY, TEXAS, OUT OF AND A PART OF THAT CERTAIN 144.7511 ACRE TRACT OF LAND DESCRIBED IN DEED TO ALBERT F. SEEBACH RECORDED UNDER CLERK'S FILE N° N012857.

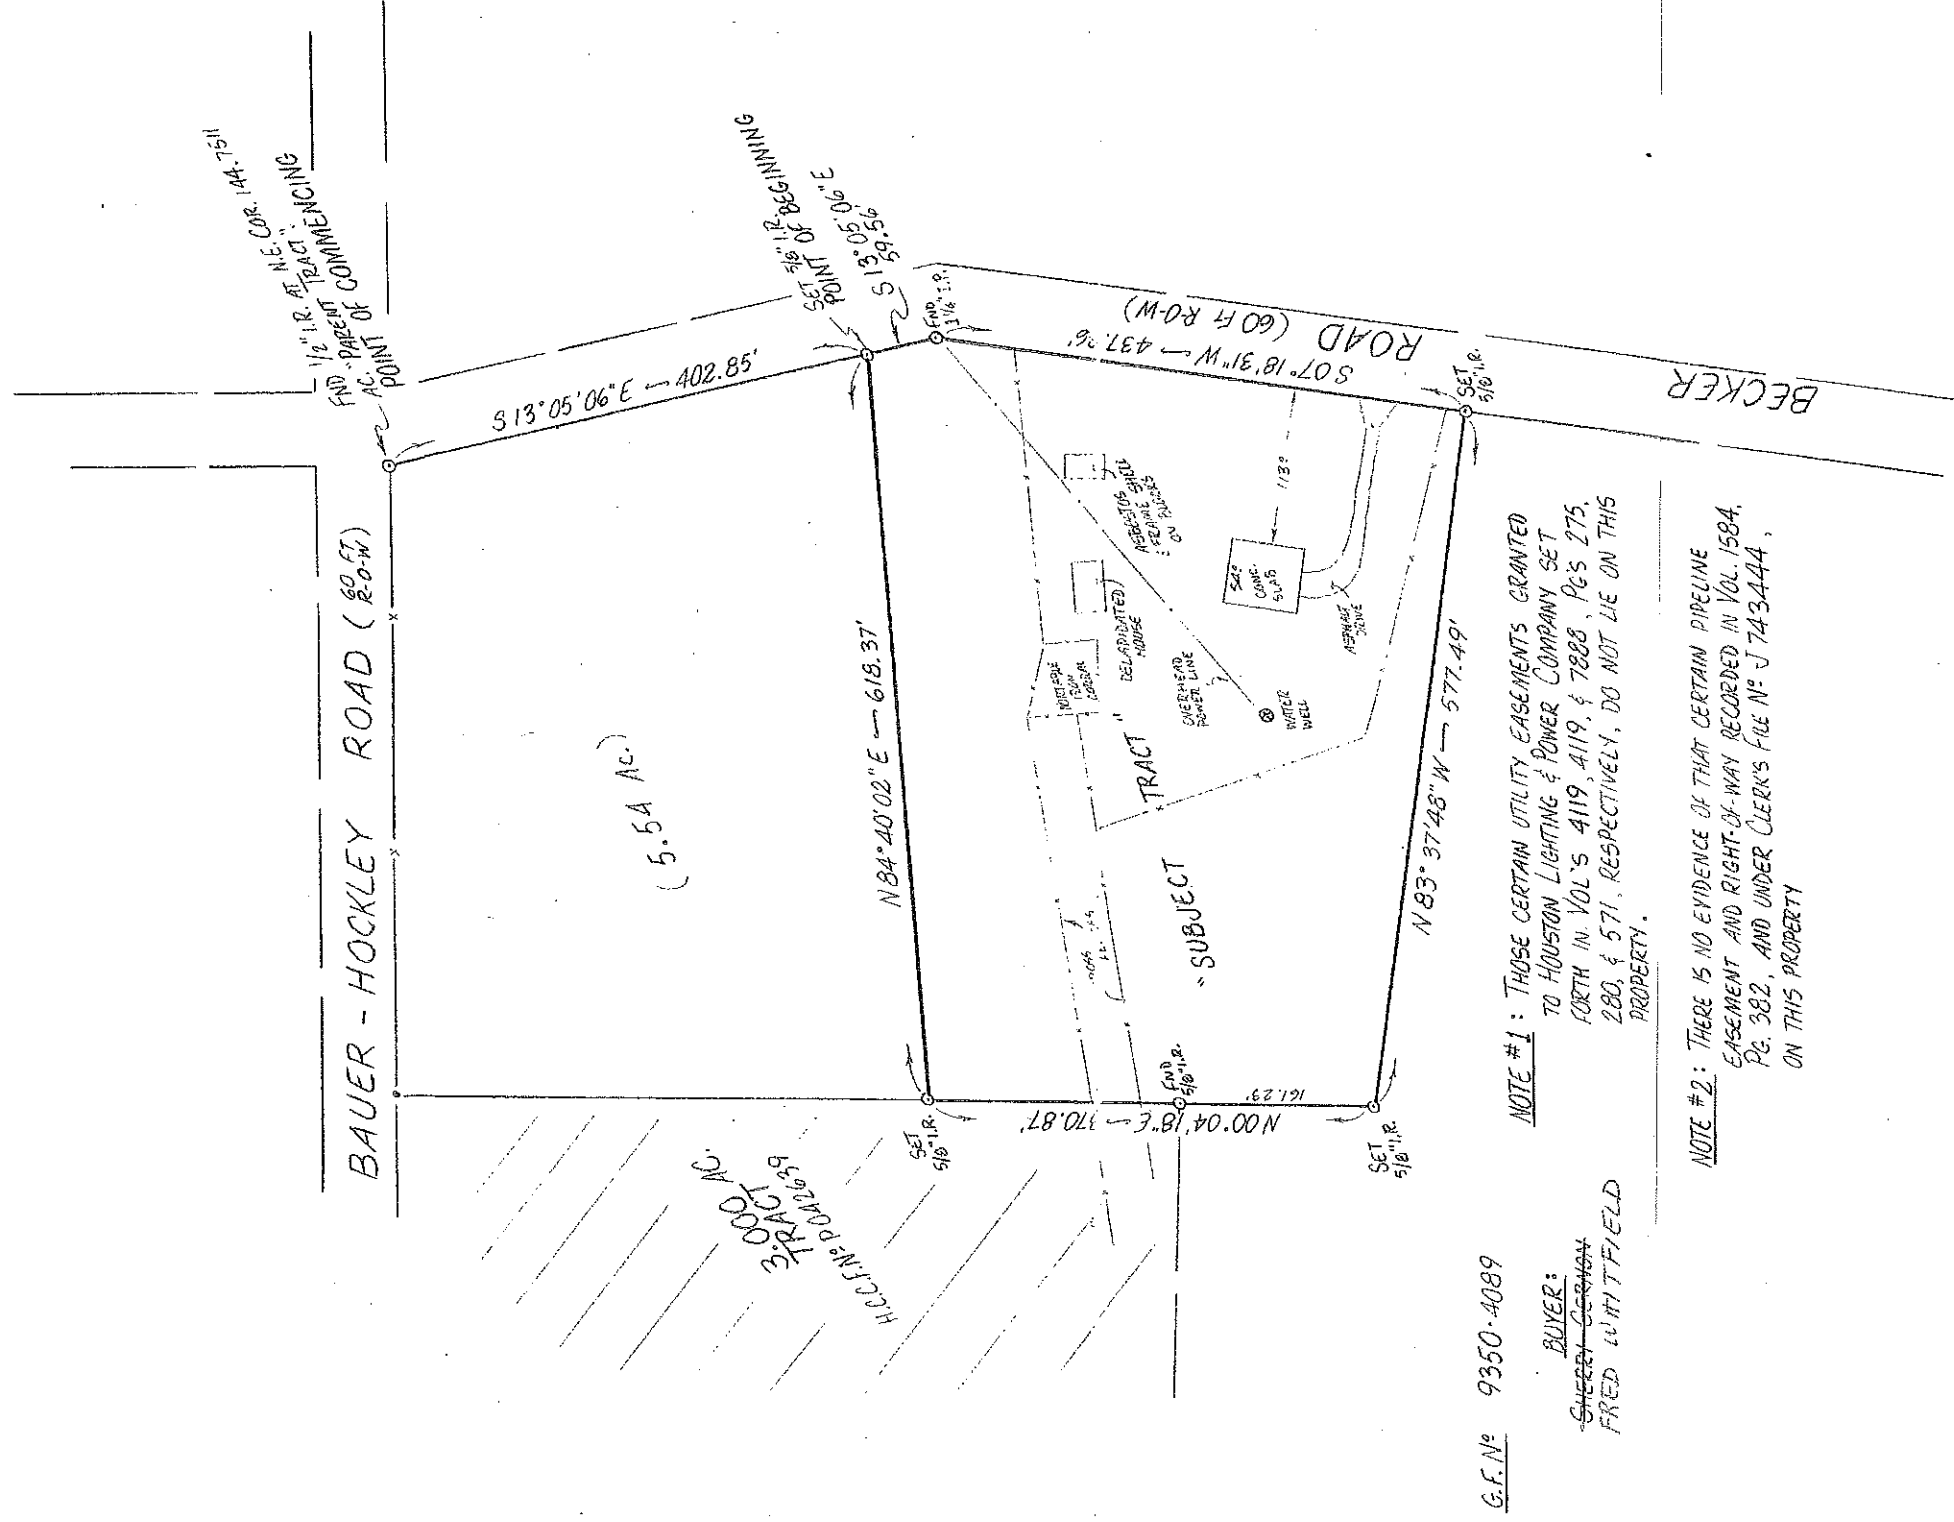

SCALE: 1" = 100 FT
0 50 100


G.F. N° 9350-4089

BUYER:
SHERY GERMAN
FRED WHITFIELD

NOTE #1: THOSE CERTAIN UTILITY EASEMENTS GRANTED TO HOUSTON LIGHTING & POWER COMPANY SET FORTH IN VOL'S 419, 419, & 7888, PG'S 275, 280, & 571, RESPECTIVELY, DO NOT LIE ON THIS PROPERTY.

NOTE #2: THERE IS NO EVIDENCE OF THAT CERTAIN PIPELINE EASEMENT AND RIGHT-OF-WAY RECORDED IN VOL. 1584, PG. 382, AND UNDER CLERK'S FILE N° J 743444, ON THIS PROPERTY

I do hereby certify that this survey was made by me on the ground of the property described and depicted above and is correct in all that it implies. All improvements are shown and there are no conflicts, discrepancies, shortages in area or boundary lines, or any overlapping of improvements except as shown hereon. All visible easements and rights-of-way are shown.

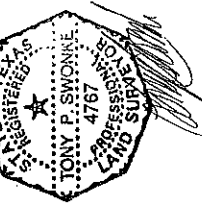

Signed, stamped, and dated this
17th day of July, 1994.

Prepared
by
Tony Swuka Land Surveying
700 Kane St.
Tomball, TX 77375
713 951-SRY 7789