

and the
it we are

to the
and

on of
actual
points,
ermanent
19th of

280'

N:13977906.44'
E:2951439.05'

SUBJECT

SUBJECT


HEGAR ROAD
(VOL. 150, PG. 623 W.C.D.R.)

N03°41'39"W 849.08'

N:13977059.12'
E:2951493.76'

N:13977040.57'
E:2951517.78'

L2
L1

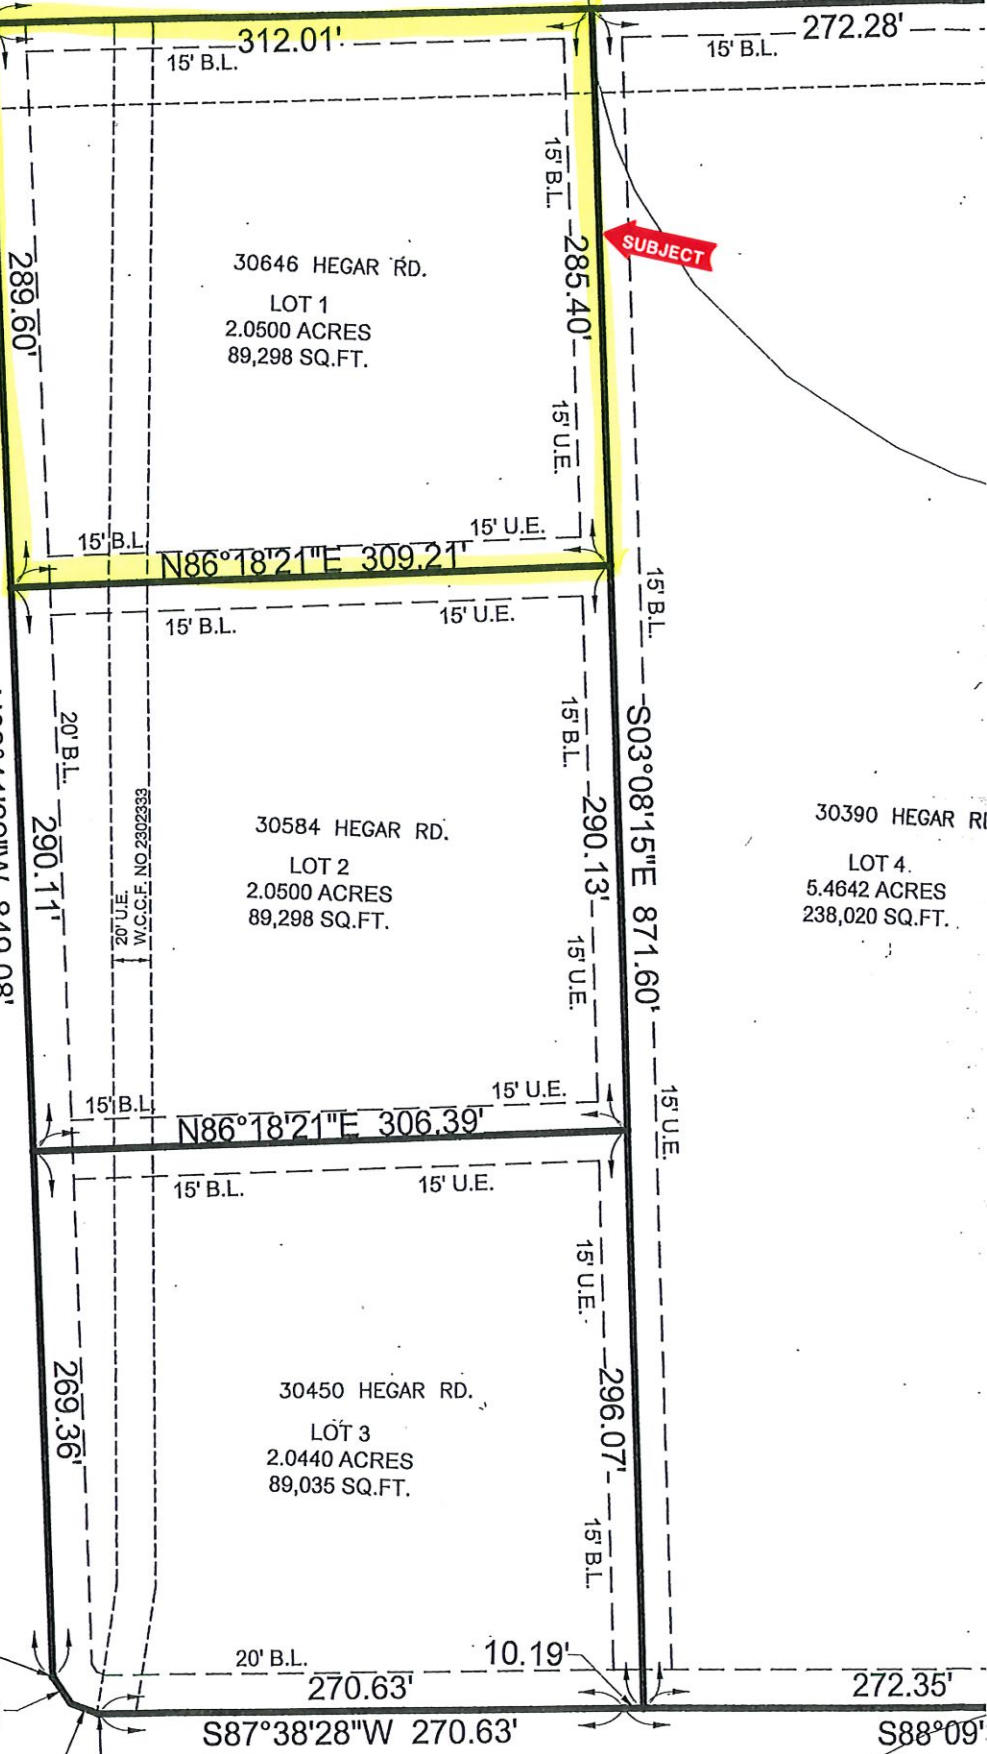

NO. 2902333
W.C.C.F. NO. 2902333
20' U.E.

270.63'
S87°38'28"W 270.63'

10.19'

272.35'
S88°09'

312.01'
15' B.L.
289.60'
285.40'
309.21'
306.39'

272.28'
15' B.L.
290.13'
871.60'
296.07'
270.63'

30646 HEGAR RD.
LOT 1
2.0500 ACRES
89,298 SQ.FT.

30584 HEGAR RD.
LOT 2
2.0500 ACRES
89,298 SQ.FT.

30450 HEGAR RD.
LOT 3
2.0440 ACRES
89,035 SQ.FT.

30390 HEGAR RD.
LOT 4
5.4642 ACRES
238,020 SQ.FT.